Н

HAYFIELD GARDENS

TODDINGTON

Award winning homes & places

Since 2015, Hayfield has set the benchmark for creating beautiful, award-winning homes in some of the UK's most desirable locations. We take pride in doing things differently, creating sustainable homes and new communities that we would love to live in ourselves.



Contents

Excellence As Standard	7
Eco Redefined	9
Location	15
Our Homes	23
Specification	49

HAYFIELD


EXCELLENCE AS STANDARD

An inspiring place to call home

A Hayfield home is anything but ordinary. We use different suppliers, different materials, and different fittings to create a home that looks and feels original and is full of personality. It's what we call the Hayfield Difference.

Hayfield Gardens has been designed to blend seamlessly with its surroundings and offer a range of brand-new homes with an unrivalled specification and the gold standard of energy efficiency.


The curation of 60 two, three, four and five-bedroom homes will take pride of place in the charming Bedfordshire village of Toddington, and each detached, semi-detached and terraced home will be EPC A-rated and boast our premium specification, as standard.

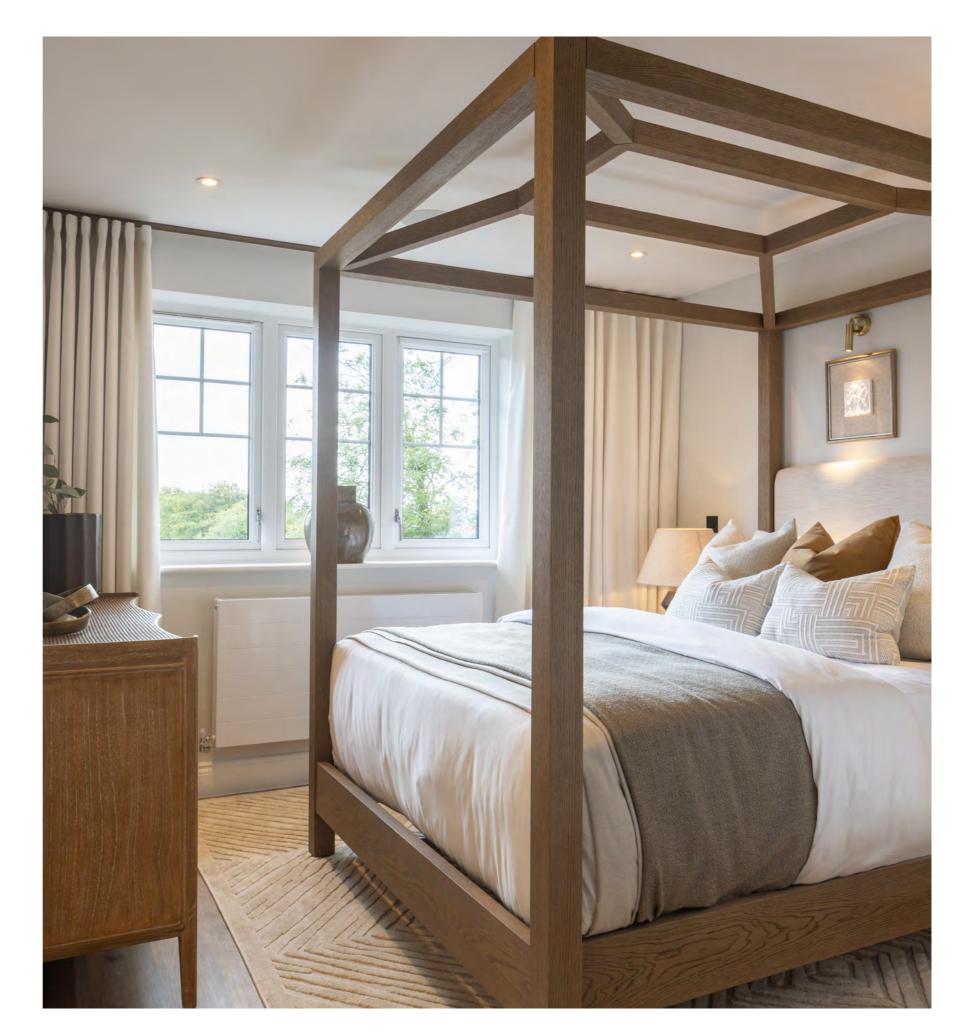



reducing your carbon footprint

MARKET LEADING EPC A-RATED SPECIFICATION, AS STANDARD

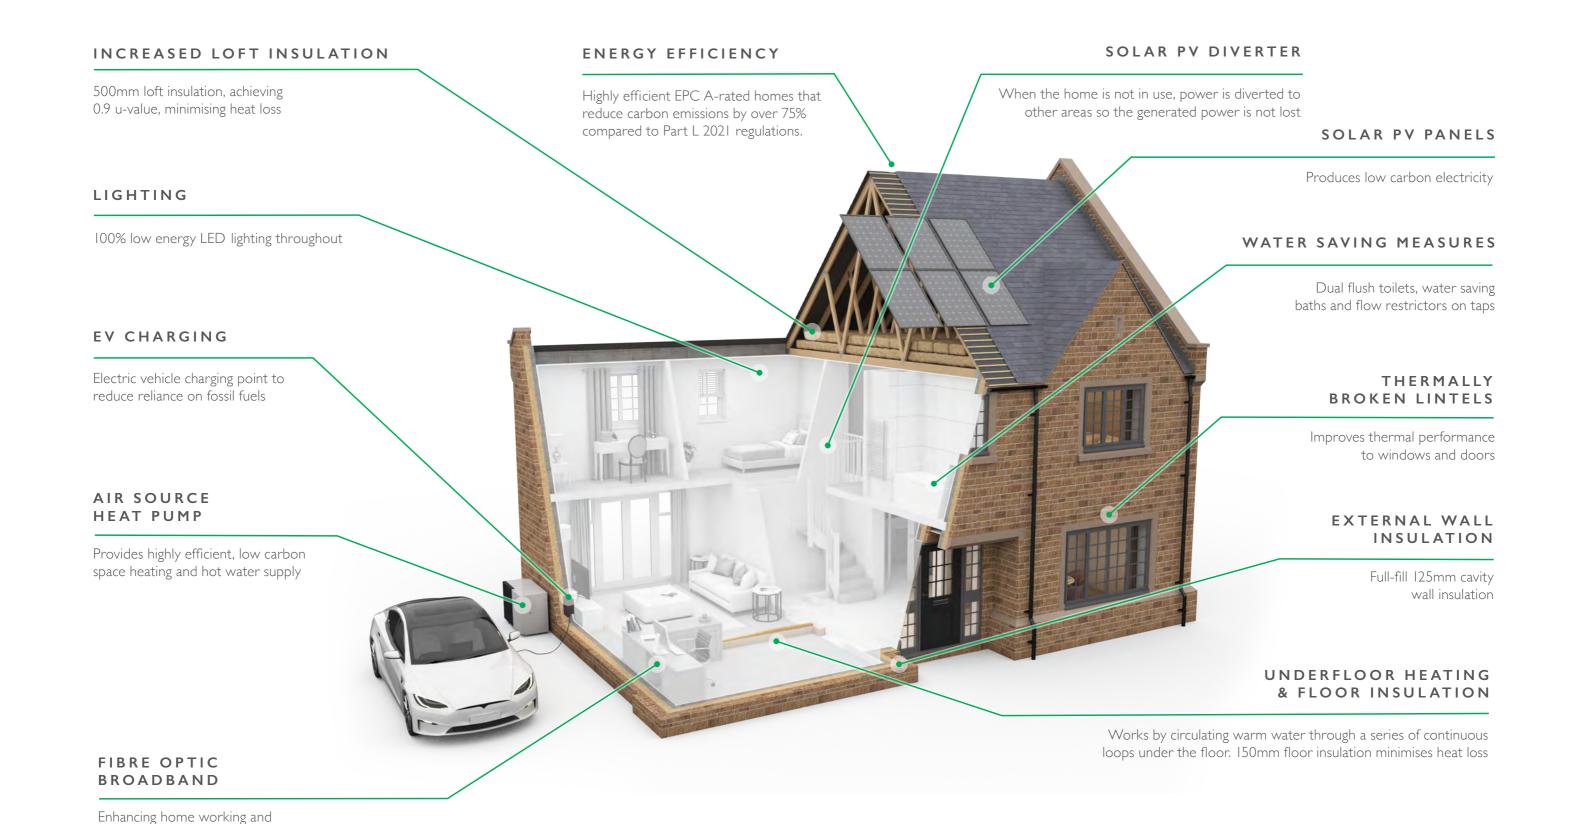

- 11 -

ECO REDEFINED

Committed to sustainable living

Our homes are more than just bricks and mortar. Every detail has been carefully considered to create homes that achieve the gold standard of efficiency, meaning residents can live a more sustainable lifestyle whilst not compromising on luxury.

CARBON EMISSIONS

To have the best chance of avoiding a 2°C rise in global temperatures, the average global carbon footprint per year needs to drop to under 2 tonnes by 2050. We introduced our Zero Carbon Ready specification in 2021–four years in advance of the 2025 Future Homes Standard legislation.

The average EPC A-rated Hayfield home emits 0.1 tonnes of carbon per year, which is 97% less carbon emissions compared to a typical existing home and 89% less emissions than the average new build home.

TYPICAL CARBON EMISSIONS





Source: data from the Home Builders Federation (HBF) "Watt a Save" report & Hayfield Energy Performance Certificates. Hayfield homes only have a carbon emission score, due to the supply from the National Grid, which is not decarbonised.









LOCAL AREA


Explore the area

Toddington offers an enviable location with easy access to major towns and transport links. Just a stone's throw away you'll find the bustling city of Milton Keynes known for its thriving shopping centres, cultural attractions, and excellent dining options. Meanwhile, a short drive in the opposite direction leads to the historic market town of Dunstable, where the local markets and charming streets beckon you to explore its rich history.

Toddington Lakes offers a haven for outdoor enthusiasts and nature lovers alike, where you can take a leisurely stroll or have a relaxing day fishing. For golf enthusiasts, the local golf course provides a picturesque backdrop with its rolling fairways and beautifully landscaped greens.

Toddington St George CofE Primary School, Chalton Lower School and Parkfields Middle School are all rated Ofsted 'Good'.

There is also plenty of private schooling locally, including St Georges School (Dunstable), King's House School and Oakwood Primary School.

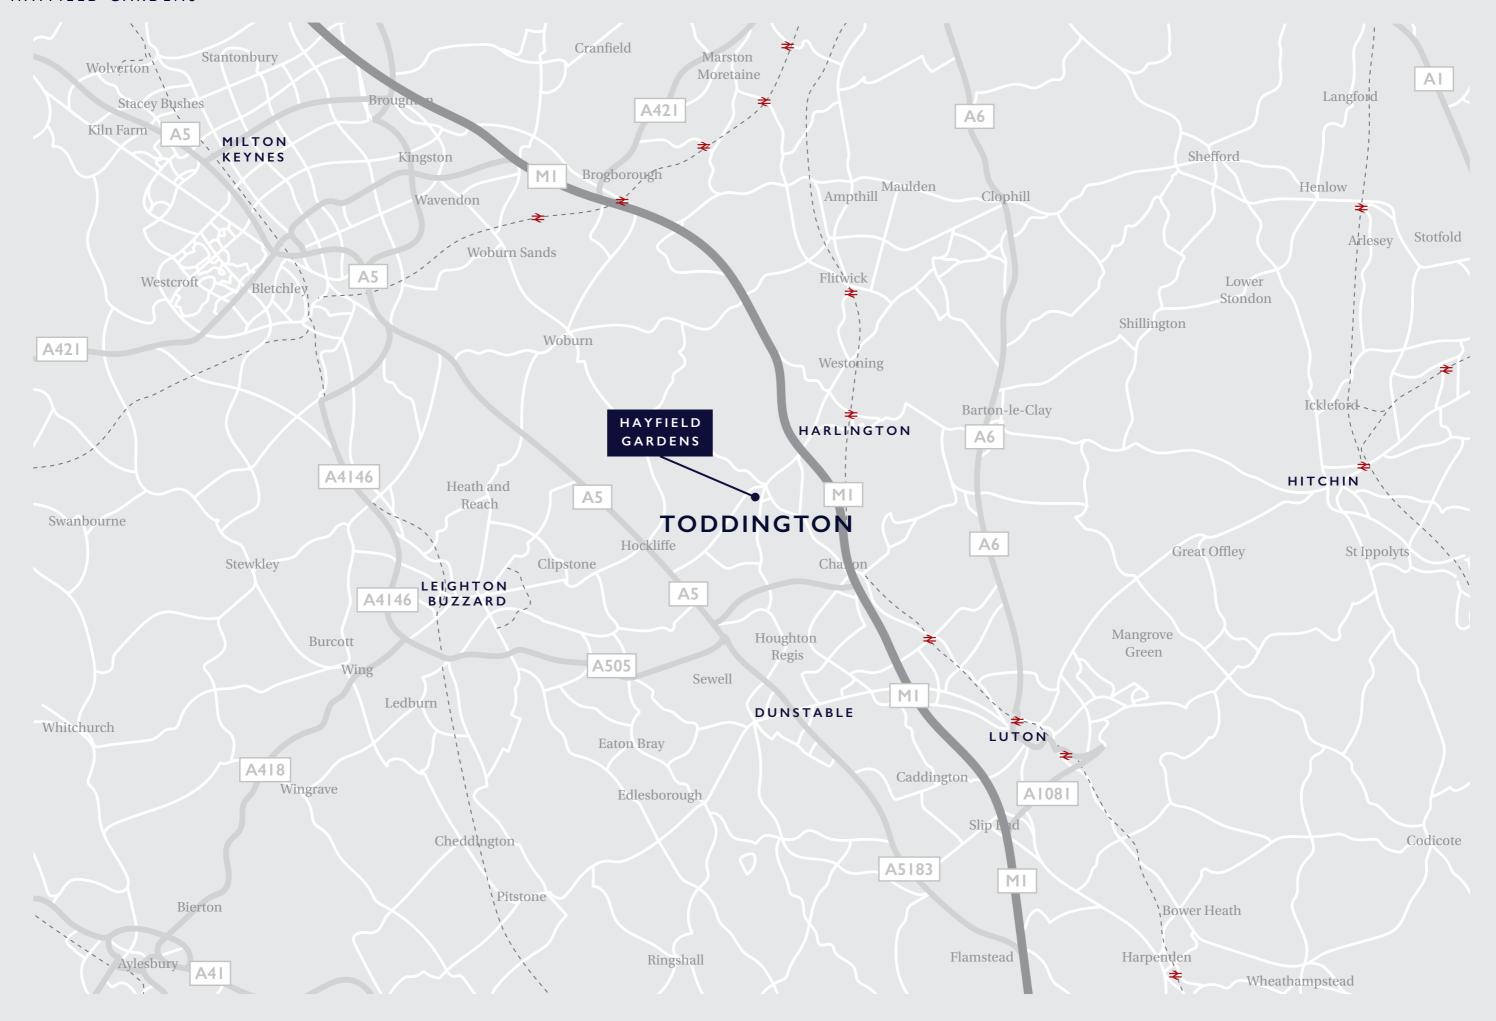

LOCAL AREA

On your doorstep

For those seeking seamless connectivity, Toddington boasts excellent transport links. The MI motorway is conveniently close, offering quick access to London, Milton Keynes, and beyond.

The village is also served by a well-connected local train station, allowing residents to hop on a train and explore the surrounding areas.

Whether you're drawn to the energy of city life or the tranquillity of the countryside, Toddington's excellent location ensures that you're never too far from where you want to be.

This unique blend of rural charm and urban accessibility makes Toddington an ideal place to call home.









DRINKS /



SCHOOLS

PARKS /















UNDER I MILE

Toddington St. George CofE Primary School – 0.5 miles

Nisa local – 0.5 miles

Bistro Twenty Four – 0.5 miles

BP petrol station – 0.6 miles

Tuda pharmacy – 0.6 miles

Toddington Medical Centre – 0.6 miles

St George of England Church – 0.7 miles

The Griffin Pub – 0.7 miles

UNDER 5 MILES

Chalgrave Manor Golf Club – 1.7 miles

Poplars Garden Centre – 2 miles

Toddington Fishery – 2.2 miles

Harlington Train Station – 2.8 miles

Harlington Upper School – 3.3 miles

Tilsworth Vetinary Clinic – 4.4 miles

Sundon Hills Country Park – 4.5 miles

UNDER **IO MILES**

Tesco Superstore – 5.2 miles

Sainsbury's – 5.9 miles

Luton & Dunstable Hospital – 6.8 miles

Waitrose – 7.1 miles

National Trust Dunstable Downs – 7.2 miles





Arrangement of homes

THE STANTON

2 bedroom bungalow Homes 2, 3 17 & 18

THE FAIRFORD

3 bedroom house Homes 25, 26, 27, 35 & 36

THE HAWFORD

3 bedroom house Homes 28, 34 & 57

THE CLAYDON

3 bedroom house Home 54. 55 & 56

THE DASSETT

3 bedroom house Home 16

THE OAKLEY

4 bedroom house Homes 23, 29 - 31, 46, 49, 50 & 58

THE KINGSTON

4 bedroom house Homes I

THE HENLEY

4 bedroom house Homes 19, 21, 22, 32, 33, 44, 45, 47, 52 & 59

THE HALLOW

4 bedroom house Homes 24, 43, 53 & 60

THE HANWELL

5 bedroom house Homes 20 & 51

THE CAMPTON

5 bedroom house Homes 48

Homes 4-15, 37-42 & 54-56 are affordable housing.

All information is provided in line with the Digital Markets, Competition and Consumers Act 2024; Images, layouts and specifications are for guidance and may change during construction. This site plan is a Computer Generated Image and is illustrative only. The layout, form, contents, dimensions, materials and details of the finished construction may differ materially from those shown. Tenure may differ from that listed. The contents of this site plan do not constitute a contract, part of any contract or warranty.





The Stanton

2 BEDROOM BUNGALOW

Homes 2, 3 17 & 18

All information is provided in line with the Digital Markets, Competition and Consumers Act 2024; Images, layouts and specifications are for guidance and may change during construction. Ask our Sales Development Manager for further details on specific homes. Dimensions are taken from the widest points and may vary from actual, up to a tolerance of +/- 50mm. Layouts and fixtures shown may vary and should not be used for fitting carpets, curtains, furniture or appliances. Any furniture illustrated is for guidance only and is not included with the property. The floor plans depict typical layouts and are not to scale. Images are artists impressions and may vary. Cupboards in some homes may vary.



Sitting room	3.95m × 3.20m	12'11" x 10'6"
Kitchen/dining	4.60m x 3.97m	15'1" x 13'0"
Principal bedroom	4.78m x 3.01m	15'8" x 9'10"
Bedroom 2	3.63m x 2.78m	11'11" x 9'1"

HAYFIELD GARDENS



The Fairford

3 BEDROOM HOUSE

Homes 25, 26, 27, 35 & 36

All information is provided in line with the Digital Markets, Competition and Consumers Act 2024; Images, layouts and specifications are for guidance and may change during construction. Ask our Sales Development Manager for further details on specific homes. Dimensions are taken from the widest points and may vary from actual, up to a tolerance of +/- 50mm. Layouts and fixtures shown may vary and should not be used for fitting carpets, curtains, furniture or appliances. Any furniture illustrated is for guidance only and is not included with the property. The floor plans depict typical layouts and are not to scale. Images are artists impressions and may vary. Cupboards in some homes may vary.





 Principal bedroom
 2.99m x 4.52m
 9'10" x 14'10"

 Bedroom 2
 2.62m x 3.01m
 8'7" x 9'10"

 Bedroom 3
 2.37m x 2.50m
 7'9" x 8'2"





 Sitting room
 4.41m x 3.16m
 14'5" x 10'4"

 Kitchen/dining
 4.14m x 4.24m
 13'7" x 13'11"

HAYFIELD GARDENS



The Hawford

3 BEDROOM HOUSE

Homes 28, 34 & 57

All information is provided in line with the Digital Markets, Competition and Consumers Act 2024; Images, layouts and specifications are for guidance and may change during construction. Ask our Sales Development Manager for further details on specific homes. Dimensions are taken from the widest points and may vary from actual, up to a tolerance of +/- 50mm. Layouts and fixtures shown may vary and should not be used for fitting carpets, curtains, furniture or appliances. Any furniture illustrated is for guidance only and is not included with the property. The floor plans depict typical layouts and are not to scale. Images are artists impressions and may vary. Cupboards in some homes may vary.

FIRST FLOOR



 Principal bedroom
 3.47m x 3.28m
 I1'4" x 10'9"

 Bedroom 2
 2.84m x 3.11m
 9'3" x 10'2"

 Bedroom 3
 2.33m x 3.11m
 7'8" x 10'2"

GROUND FLOOR



 Sitting room
 5.27m x 3.63m
 17'3" x 11'10"

 Kitchen/dining
 5.27m x 3.23m
 17'3" x 10'7"



The Claydon

3 BEDROOM HOUSE

Homes 54. 55 & 56

All information is provided in line with the Digital Markets, Competition and Consumers Act 2024; Images, layouts and specifications are for guidance and may change during construction. Ask our Sales Development Manager for further details on specific homes. Dimensions are taken from the widest points and may vary from actual, up to a tolerance of +/- 50mm. Layouts and fixtures shown may vary and should not be used for fitting carpets, curtains, furniture or appliances. Any furniture illustrated is for guidance only and is not included with the property. The floor plans depict typical layouts and are not to scale. Images are artists impressions and may vary. Cupboards in some homes may vary.





 Principal bedroom
 2.62m x 4.08m
 8'7" x 13'4"

 Bedroom 2
 3.25m x 2.60m
 10'8" x 8'6"

 Bedroom 3
 2.14m x 2.89m
 7'0" x 9'5"



 Sitting room
 4.23m x 3.11m
 13'10" x 10'2"

 Kitchen/dining
 5.92m x 5.59m
 19'5" x 18'4"

GROUND FLOOR



The Dassett

3 BEDROOM HOUSE

Home 16

All information is provided in line with the Digital Markets, Competition and Consumers Act 2024; Images, layouts and specifications are for guidance and may change during construction. Ask our Sales Development Manager for further details on specific homes. Dimensions are taken from the widest points and may vary from actual, up to a tolerance of +/- 50mm. Layouts and fixtures shown may vary and should not be used for fitting carpets, curtains, furniture or appliances. Any furniture illustrated is for guidance only and is not included with the property. The floor plans depict typical layouts and are not to scale. Images are artists impressions and may vary. Cupboards in some homes may vary.

FIRST FLOOR



 Principal bedroom
 4.57m x 3.65m
 15'0" x 11'11"

 Bedroom 2
 3.75m x 2.66m
 12'3" x 8'9"

 Bedroom 3
 3.20m x 2.66m
 10'6" x 8'9"





Sitting room $5.15m \times 4.12m$ $16'10" \times 13'6"$ Kitchen/dining/family $7.50m \times 3.60m$ $24'7" \times 11'9"$



The Oakley

4 BEDROOM HOUSE

Home 23, 29 - 31, 46, 49, 50 & 58

All information is provided in line with the Digital Markets, Competition and Consumers Act 2024; Images, layouts and specifications are for guidance and may change during construction. Ask our Sales Development Manager for further details on specific homes. Dimensions are taken from the widest points and may vary from actual, up to a tolerance of +/- 50mm. Layouts and fixtures shown may vary and should not be used for fitting carpets, curtains, furniture or appliances. Any furniture illustrated is for guidance only and is not included with the property. The floor plans depict typical layouts and are not to scale. Images are artists impressions and may vary. Cupboards in some homes may vary.





Principal bedroom	$4.75m \times 3.01m$	15'7" x 9'10"
Bedroom 2	3.57m × 2.89m	11'8" x 9'6"
Bedroom 3	2.48m × 3.08m	8'2" x 10'1"
Bedroom 4	2.43m x 3.20m	7'11" x 10'6"



 Sitting room
 $5.13m \times 3.34m$ $16'9" \times 10'11"$

 Kitchen/Dining
 $4.66m \times 6.19m$ $15'3" \times 20'3"$

GROUND FLOOI



The Kingston

4 BEDROOM HOUSE

Home I

All information is provided in line with the Digital Markets, Competition and Consumers Act 2024; Images, layouts and specifications are for guidance and may change during construction. Ask our Sales Development Manager for further details on specific homes. Dimensions are taken from the widest points and may vary from actual, up to a tolerance of +/- 50mm. Layouts and fixtures shown may vary and should not be used for fitting carpets, curtains, furniture or appliances. Any furniture illustrated is for guidance only and is not included with the property. The floor plans depict typical layouts and are not to scale. Images are artists impressions and may vary. Cupboards in some homes may vary.

FIRST FLOOR



Principal bedroom	$4.13 \text{m} \times 3.77 \text{m}$	13'6" x 12'4"
Bedroom 2	4.04. × 3.17m	13'3" x 10'5"
Bedroom 3	2.52m x 3.60m	8'3" x 11'9"
Bedroom 4	2.62m x 3.37m	8'7" x 11'0"

GROUND FLOOR



Sitting room	4.71m × 3.93m	15'5" x 12'10"
Kitchen/Dining/Family	6.76m x 3.73m	22'2" x 12'3"
Study	1.90m x 2.86m	6'2" x 9'5"



The Henley

4 BEDROOM HOUSE

Homes 19, 21, 22, 32, 33, 44, 45, 47, 52 & 59

All information is provided in line with the Digital Markets, Competition and Consumers Act 2024; Images, layouts and specifications are for guidance and may change during construction. Ask our Sales Development Manager for further details on specific homes. Dimensions are taken from the widest points and may vary from actual, up to a tolerance of +/- 50mm. Layouts and fixtures shown may vary and should not be used for fitting carpets, curtains, furniture or appliances. Any furniture illustrated is for guidance only and is not included with the property. The floor plans depict typical layouts and are not to scale. Images are artists impressions and may vary. Cupboards in some homes may vary.

IRST FLOOR



Principal bedroom	4.68m x 4.91m	15'4" × 16'1"
Bedroom 2	4.24m x 3.13m	13'11" x 10'3"
Bedroom 3	3.74m x 3.53m	12'3" x 11'7"
Bedroom 4	3.13m x 2.59m	10'3" x 8'6"

GROUND FLOOR



Sitting room	4.86m x 3.05m	15'11" x 10'0"
Kitchen/Dining/Family	4.70m × 7.83m	15'5" x 25'8"
Study	2.30m x 2.53m	7'7" x 8'4"



The Hallow

4 BEDROOM HOUSE

Home 24, 43, 53 & 60

All information is provided in line with the Digital Markets, Competition and Consumers Act 2024; Images, layouts and specifications are for guidance and may change during construction. Ask our Sales Development Manager for further details on specific homes. Dimensions are taken from the widest points and may vary from actual, up to a tolerance of +/- 50mm. Layouts and fixtures shown may vary and should not be used for fitting carpets, curtains, furniture or appliances. Any furniture illustrated is for guidance only and is not included with the property. The floor plans depict typical layouts and are not to scale. Images are artists impressions and may vary. Cupboards in some homes may vary.

FIRST FLOOR



Principal bedroom	5.64m x 3.18m	18'6" x 10'5"
Bedroom 2	3.05m × 4.94m	10'0" x 16'2"
Bedroom 3	3.05m × 3.60m	10'0" x 11'10"
Bedroom 4	2.50m x 3.17m	8'2" x 10'5"





Sitting room	4.64m × 3.50m	15'2" x 11'6
Kitchen/Family/Breakfast	5.59m x 5.19m	18'4" x 17'0
Dining room	$3.09m \times 3.54m$	10'1" x 11'7
Study	2.14m x 3.50m	7'0" x 11'6



The Hanwell

5 BEDROOM HOUSE

Homes 20 & 51


*Bay and additional windows to home 51 only - changing Dining room dimensions to 2.64m x 4.46m (8'8" x 14'7")

All information is provided in line with the Digital Markets, Competition and Consumers Act 2024; Images, layouts and specifications are for guidance and may change during construction. Ask our Sales Development Manager for further details on specific homes. Dimensions are taken from the widest points and may vary from actual, up to a tolerance of +/- 50mm. Layouts and fixtures shown may vary and should not be used for fitting carpets, curtains, furniture or appliances. Any furniture illustrated is for guidance only and is not included with the property. The floor plans depict typical layouts and are not to scale. Images are artists impressions and may vary. Cupboards in some homes may vary.





Principal Bedroom	4.15m x 5.58m	13'7" x 18'3"
Bedroom 2	4.37m x 3.22m	14'4" x 10'7"
Bedroom 3	4.30m x 2.80m	14'1" × 9'2"
Bedroom 4	3.06m x 2.80m	10'0" × 9'2"
Bedroom 5	1.89m x 3.41m	6'2" × 11'2"

 

GROUND FLOOR



Sitting room	4.70m × 3.90m	15'5" x 12'9"
Kitchen/Family/ Breakfast	7.15m x 5.58m	23'5" x 18'3"
Dining room	2.64m x 3.90m	8'8" x 12'9"
Study	2.66m × 3.90m	8'9" x 12'9"
Dining room		00 % 12 0



The Campton

5 BEDROOM HOUSE

Homes 48

All information is provided in line with the Digital Markets, Competition and Consumers Act 2024; Images, layouts and specifications are for guidance and may change during construction. Ask our Sales Development Manager for further details on specific homes. Dimensions are taken from the widest points and may vary from actual, up to a tolerance of +/- 50mm. Layouts and fixtures shown may vary and should not be used for fitting carpets, curtains, furniture or appliances. Any furniture illustrated is for guidance only and is not included with the property. The floor plans depict typical layouts and are not to scale. Images are artists impressions and may vary. Cupboards in some homes may vary.

FIRST FLOOR



Principal bedroom	3.94m x 3.75m	12'11" x 12'3"
Bedroom 2	2.76m x 4.05m	9'0" x 12'3"
Bedroom 3	3.33m × 3.79m	10'11" x 12'5"
Bedroom 4	3.36m x 4.04m	11'0" x 13'3"
Bedroom 5	3.36m x 2.82m	11'0" x 9'3"





Sitting room	4.50m × 3.90m	14'9" x 12'9"
Kitchen/Family/ Breakfast	4.20m x 9.02m	13'9" x 29'6"
Dining room	$2.70 \mathrm{m} \times 3.90 \mathrm{m}$	8'10" x 12'9"
Study	2.10m x 2.82m	6'11" x 9'3"



Kitchen

SPECIFICATION	FAIRFORD	HAWFORD	CLAYDON	STANTON	DASSETT	OAKLEY	KINGSTON	HENLEY	HALLOW	HANWELL	CAMPTON
Bespoke kitchen base and full height wall units	✓	✓	✓	✓	✓	√	✓	√	√	√	√
LED lights to plinths and under wall units	✓	✓	✓	✓	✓	✓	✓	\checkmark	✓	✓	✓
Premium laminate worktop with square edge profile	✓	✓	✓								
Premium laminate upstand to match worktop	✓	✓	✓								
Quartz worktop with double chamfer front edge profile				✓	✓	✓	✓	\checkmark	√	✓	✓
Quartz upstand to match worktop				✓	✓	✓	✓	✓	√	✓	✓
Siemens Integrated electric oven	✓	✓	✓	✓	✓	✓	✓	\checkmark	✓	✓	✓
Siemens Integrated microwave combi oven				✓	✓	✓	✓	\checkmark	✓	✓	✓
Siemens Integrated 60cm induction hob	✓	✓	✓	✓							
Siemens Integrated telescopic hood	✓	✓	✓	✓	✓	✓		\checkmark			
Siemens Integrated 80cm induction hob					✓	√		\checkmark			
Siemens Integrated 80cm vented induction hob							✓		✓	✓	✓
Siemens Integrated integrated fridge/freezer	✓	✓	✓	✓	✓	✓	✓	\checkmark	✓	✓	✓
Siemens Integrated dishwasher	✓	✓	✓	✓	✓	✓	✓	\checkmark	✓	✓	✓
Siemens Integrated washer/dryer		✓	✓								
Pop up socket to island with USB ports						✓		\checkmark	✓	✓	✓
Bespoke cutlery tray to fit drawer	✓	✓	✓	✓	✓	✓	✓	\checkmark	√	√	√
Franke stainless steel sink	✓	✓	✓	✓	✓	✓	✓	\checkmark	✓	√	√
Karndean LVT flooring	✓	✓	✓	✓	✓	✓	✓	\checkmark			
Ceramic floor tiling by Minoli									√	√	√

HAYFIELD GARDENS









Bathroom

SPECIFICATION	FAIRFORD	HAWFORD	CLAYDON	STANTON	DASSETT	OAKLEY	KINGSTON	HENLEY	HALLOW	HANWELL	CAMPTON
ROCA lavatory with concealed cistern	✓	✓	✓								
ROCA basin	✓	✓	✓								
ROCA bath with tiled side	✓	✓	✓								
Wall mounted mirrored vanity unit to en suite only	✓	✓									
Laufen lavatory with concealed cistern				✓	✓	✓	✓	✓	✓	✓	✓
Laufen basin				✓	✓	✓	✓	\checkmark	✓	✓	√
Freestanding bath to principal en suite										✓	✓
Laufen bath with tiled bath side in the family bathroom				✓	✓	✓	✓	✓	✓	✓	✓
Mirror above sink in family bathroom	✓	✓	✓	✓	✓	✓	✓	✓	✓	✓	✓
Rainfall shower with fixed and handheld head	✓	✓	✓	✓	✓	✓	✓	✓	✓	✓	✓
Vanquish recessed LED mirrored cabinet				✓	✓	✓	✓	✓	✓	✓	✓
Recessed mirror with glass shelves in WC							✓	✓	✓	✓	✓
Electric thermostatic towel rails	✓	✓	✓	✓	✓	✓	✓	✓	✓	✓	✓
Minoli ceramic wall tiling	✓	✓	✓	✓	✓	✓	✓	✓	✓	✓	✓
Minoli ceramic floor tiling									✓	✓	✓
Karndean LVT flooring	✓	√	√	✓	✓	✓	✓	\checkmark			



General

SPECIFICATION	FAIRFORD	HAWFORD	CLAYDON	STANTON	DASSETT	OAKLEY	KINGSTON	HENLEY	HALLOW	HANWELL	CAMPTON
Karndean LVT flooring to the utiliy, hall, cloakroom and store under stairs (where applicable)	✓	√	✓	✓	✓	√	√	√			
Ceramic floor tiling by Minoli to the utiliy, hall, cloakroom and store under stairs (where applicable)									√	√	√
Plinth blocks to architrave	✓	✓	✓	✓	✓	✓	✓	\checkmark	✓	✓	✓
Feature grey paint to woodwork in hall, stairs and landing areas	✓	✓	✓	✓	✓	✓	✓	✓	✓	✓	✓
Handrail and newel posts painted black	✓	✓	✓	✓	✓	✓	✓	✓	✓	✓	✓
Built in wardrobes to the principal bedroom	✓	✓	✓								
Bespoke fitted wardrobes in the principal bedroom				✓	√	√	✓	\checkmark	√	✓	√
Contemporary matt black ironmongery	✓	✓		✓	√	√	✓	√	√	√	√
Timber entrance door	√	✓	√	✓	√	√	✓	\checkmark	√	√	√
Side lights side panels to the front door with obscure glass	√	✓	✓		√		√	√	√	√	√
Smokey chrome door handle and letterbox	√	✓	✓	√	√	√	√	✓	√	√	√
French doors leading to the garden	√	✓	✓	✓		√					
Bi folding glass doors with personnel access					√		✓	\checkmark	√	√	√
Glazed internal doors where appropriate	√	✓		√	√	√	√	✓	√	√	√
Grey uPVC windows with glazing bars with chrome furniture	√	✓	✓	√	√	√	√	✓	√	√	√
Matt black sockets throughout	√	✓		√	✓	√	√	✓	√	√	√
Television aerial sockets at level suitable for wall mounting in selected rooms	✓	✓	√	✓	√	√	✓	✓	√	√	√
Downlights to hall, landing, kitchen, WC, bathrooms, en suites and utility room	✓	√	✓	✓	✓	✓	✓	\checkmark	✓	✓	√
Underfloor heating to the ground floor	\checkmark	√	√	√	✓	✓	\checkmark	\checkmark	✓	√	\checkmark





External

SPECIFICATION	FAIRFORD	HAWFORD	CLAYDON	STANTON	DASSETT	OAKLEY	KINGSTON	HENLEY	HALLOW	HANWELL	CAMPTON
Air source heat pump	✓	✓	✓	✓	✓	✓	✓	✓	✓	✓	✓
Patio area	✓	✓	✓	✓	✓	✓	✓	\checkmark	√	✓	✓
Fully turfed rear garden	✓	✓	✓	✓	✓	✓	✓	\checkmark	√	✓	✓
6ft closeboard fencing with access gate	✓	✓	✓	✓	✓	✓	✓	\checkmark	✓	✓	✓
Feature planting to the front	✓	✓	✓	✓	√	✓	✓	\checkmark	√	✓	✓
Roof mounted solar PV panels	✓	✓	✓	✓	✓	✓	✓	\checkmark	√	✓	✓
LED lantern to front door	✓	✓	✓	✓	✓	✓	✓	\checkmark	✓	✓	✓
Ring video doorbell	✓	✓	✓	✓	✓	✓	✓	✓	√	✓	✓
EVIQ 7 Pro electric vehicle charging point	✓	✓	✓	✓	✓	✓	√	\checkmark	✓	✓	✓







CO-FOUNDER

Mark Booth

"We are immensely proud to be bringing this remarkable collection of new EPC A-rated homes to the market, each displaying the meticulous craftsmanship and premium quality for which Hayfield is synonymous.

In the scenic village of Toddington, residents are sure to enjoy everything that Hayfield Gardens has to offer. We look forward to welcoming people into the show home to see for themselves what sets us apart from the competition and has made us a multi award-winning housebuilder."





Begin your story with us

VISIT US AT

Off Russell Road Toddington Bedfordshire LU5 6QF

hayfieldgardens@hayfieldhomes.co.uk

HAYFIELDHOMES.CO.UK

HAYFIELD